



全体平面図 S=1 : 1000  
(S=1 : 500)

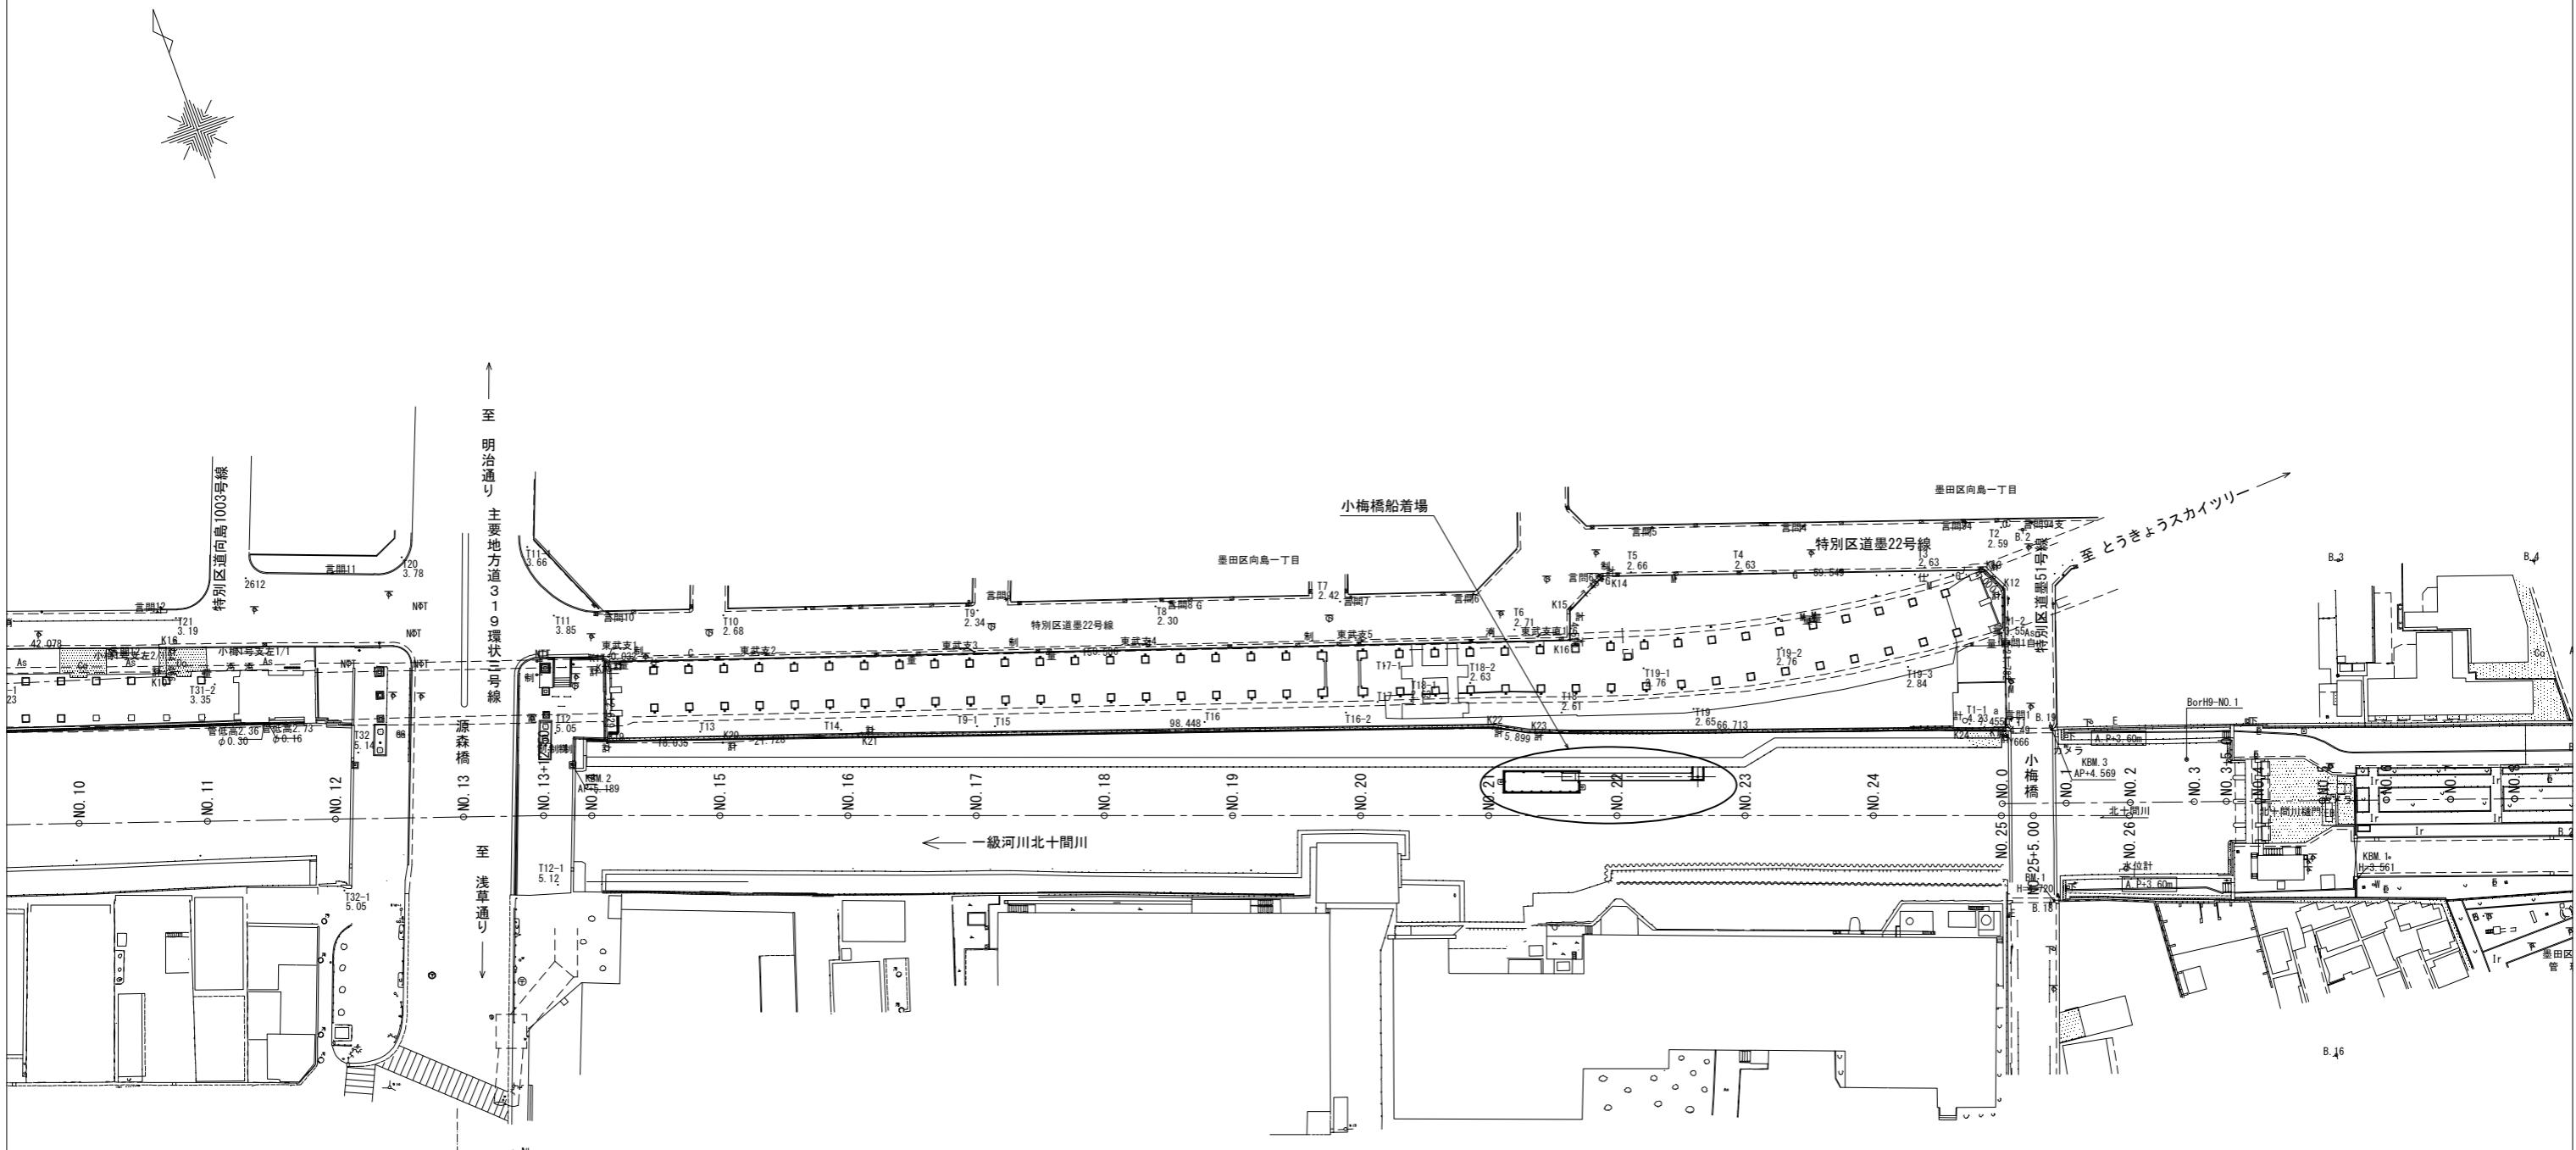


平面図 S=1:200  
(S=1:100)

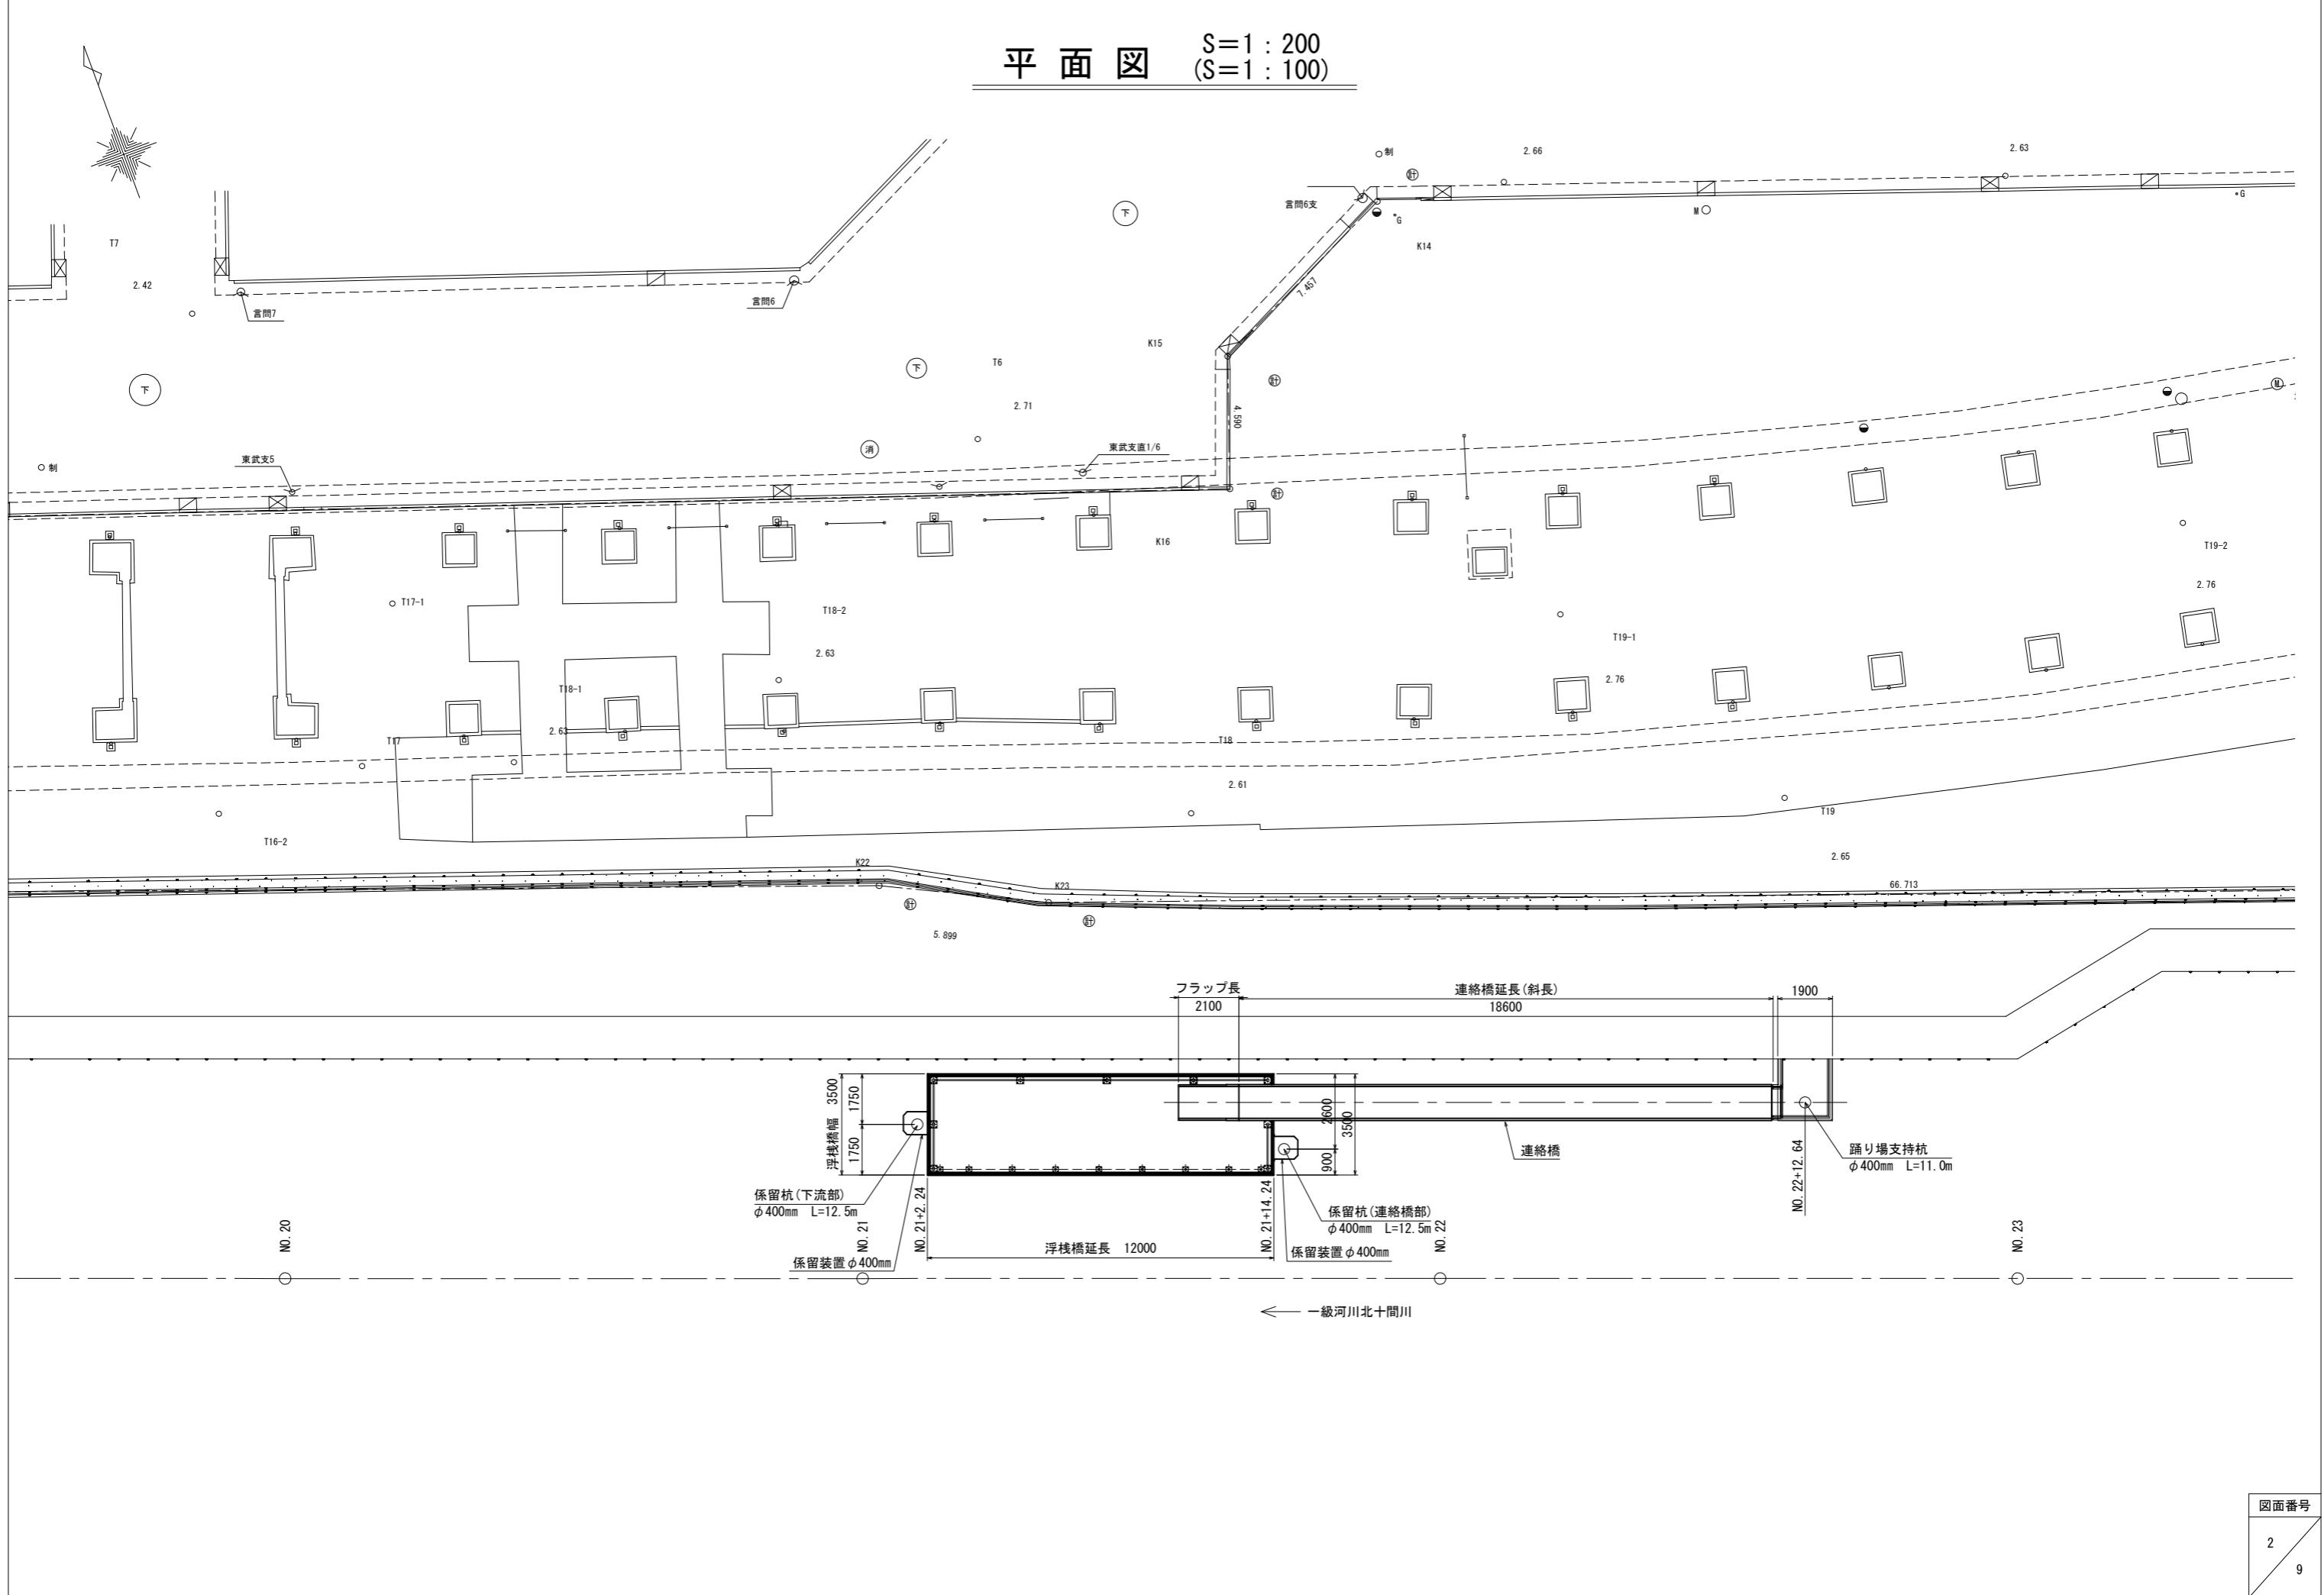


## 浮桟橋一般図 S=1 : 100 (S=1 : 50)

平面図

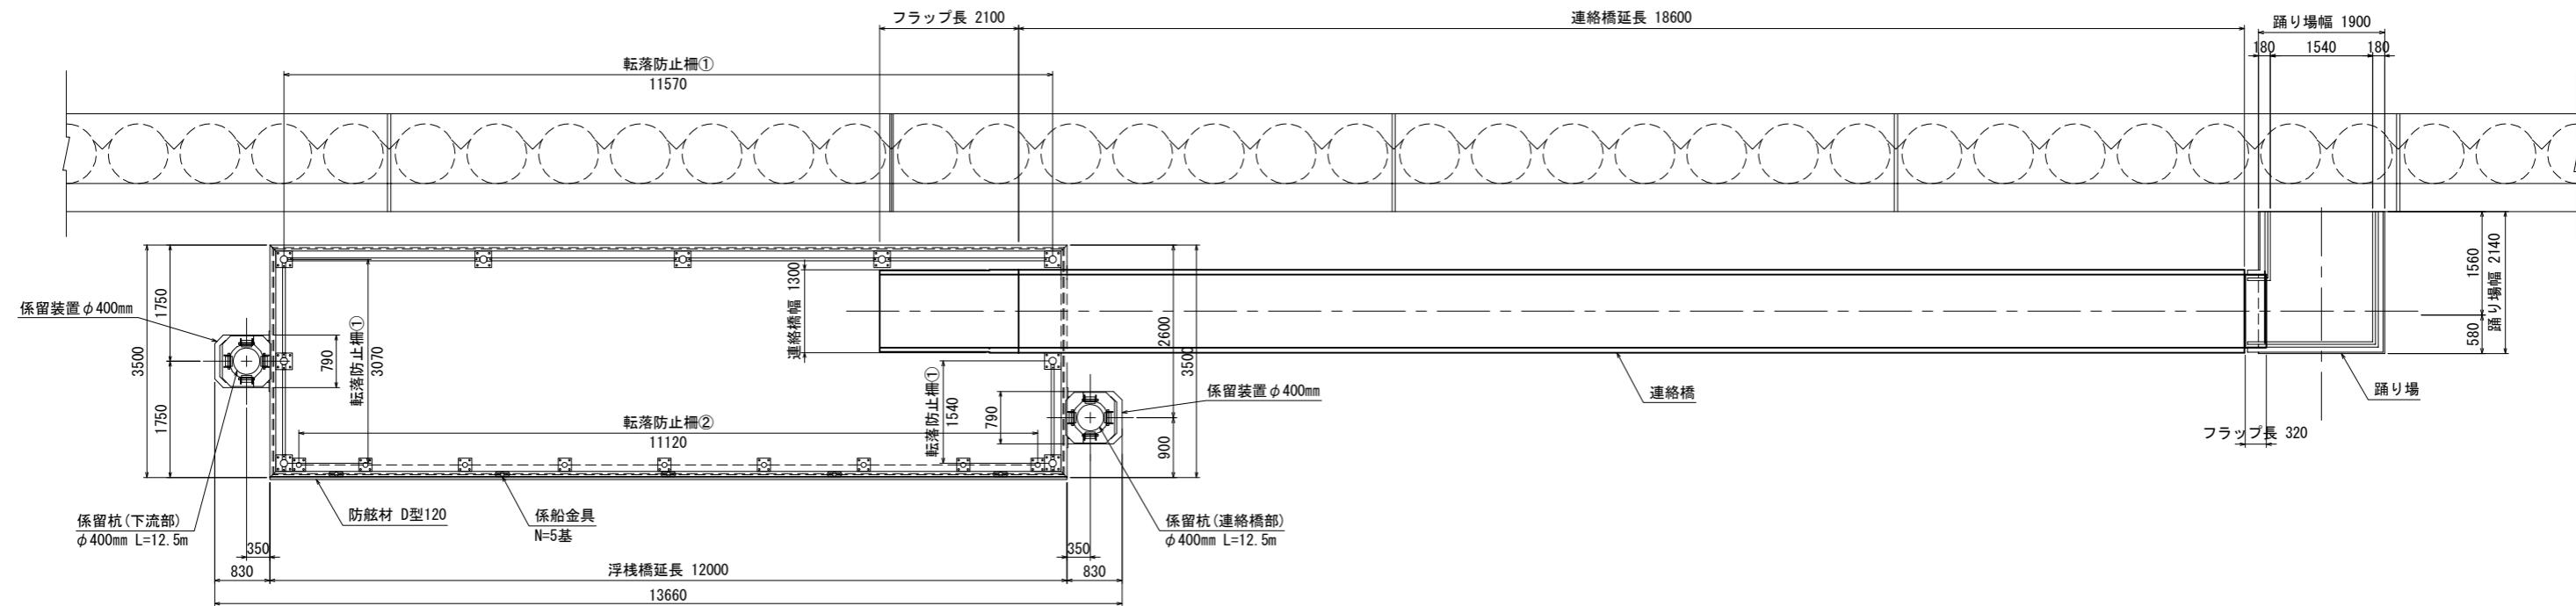

## 縦断図

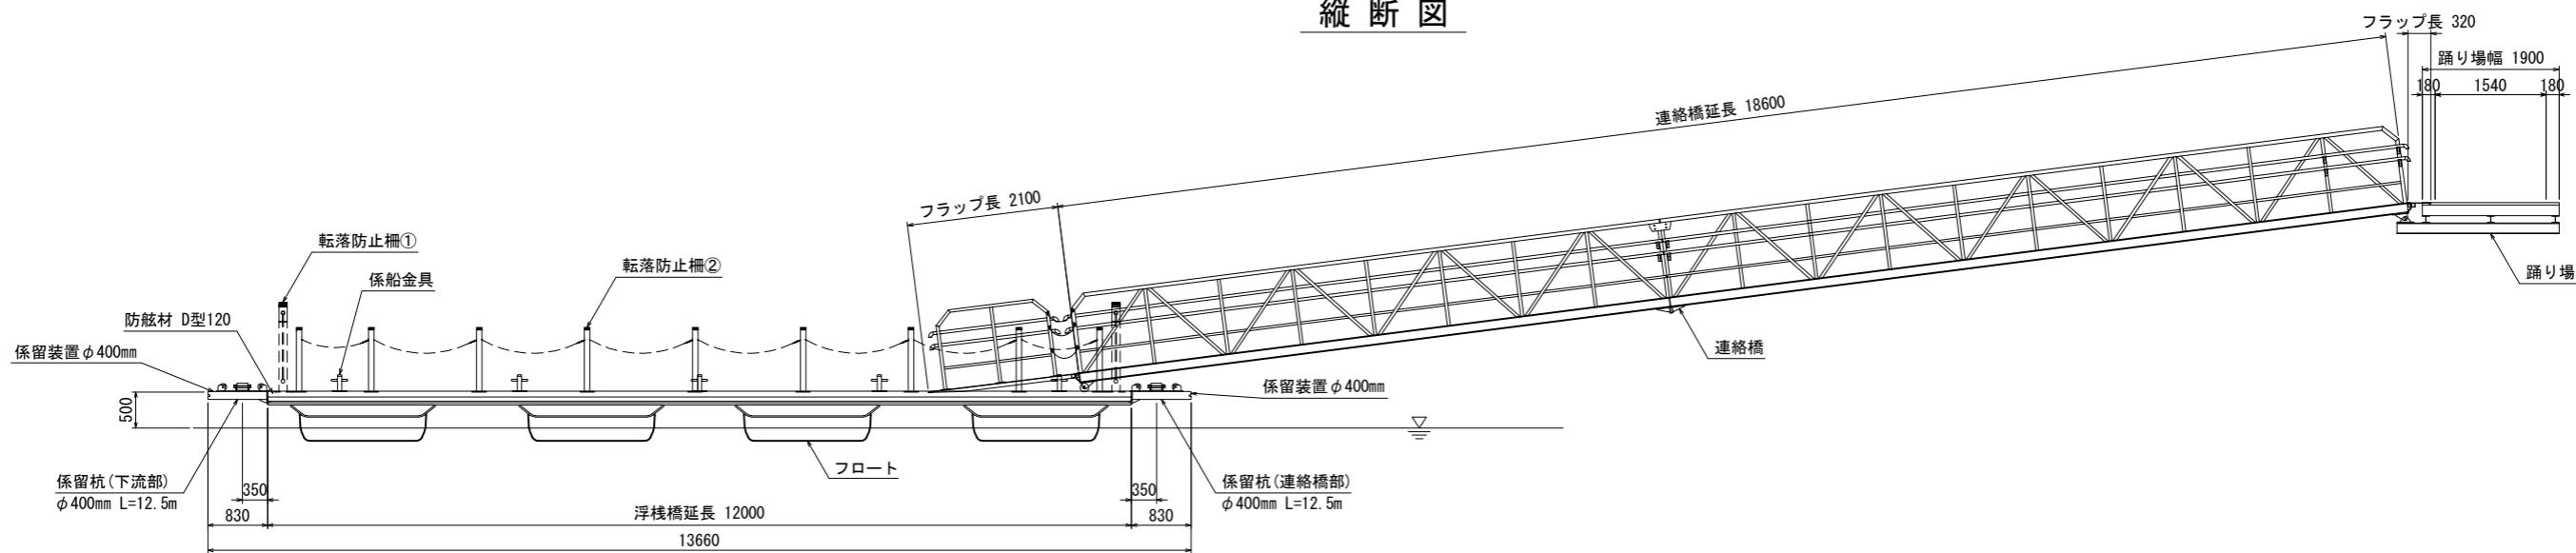

## 横断図

