


全体平面図 S=1:600 (A3)

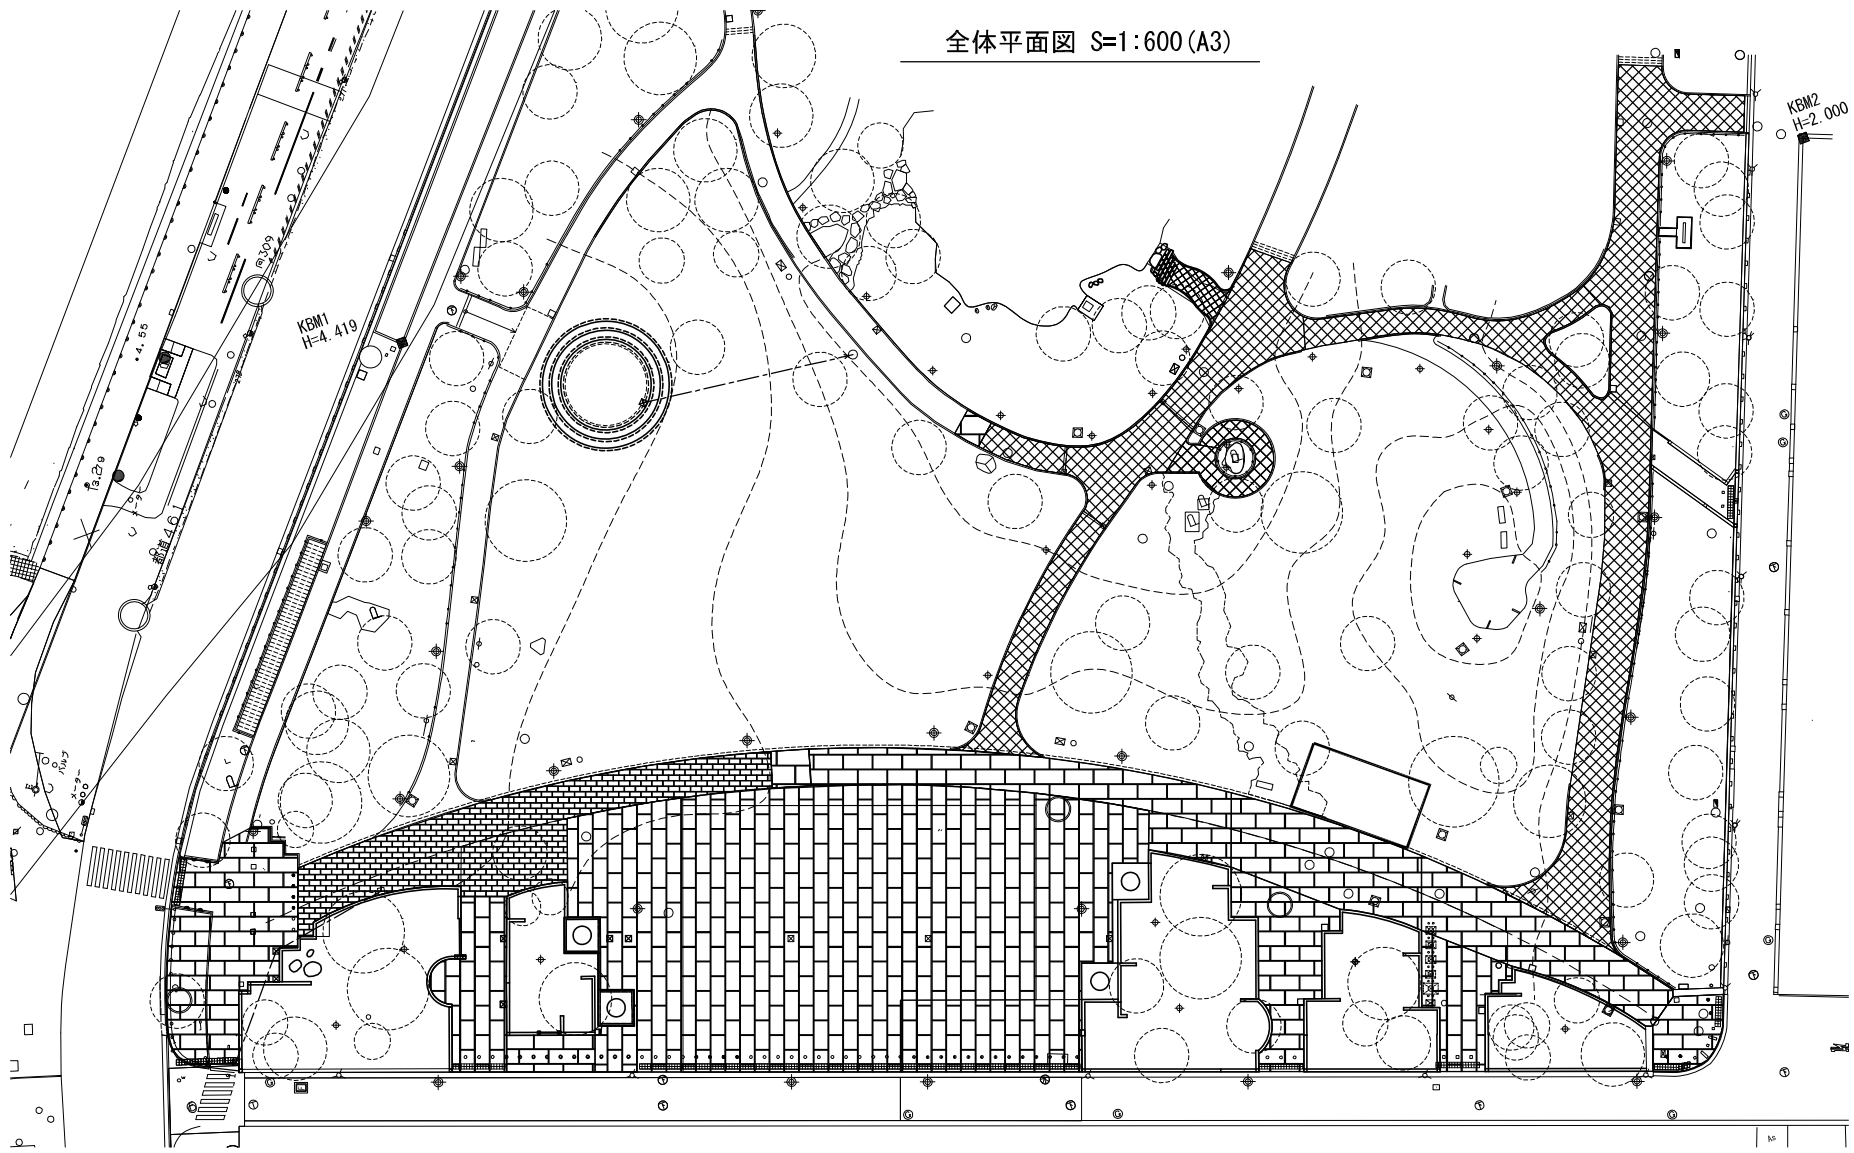

KBM2
H=2.000

KBM1
H=4.410